

DOCUMENT APPROVAL  
PLEASE REVIEW SPECIFICATIONS AND DIMENSIONS  
BEFORE APPROVING THIS DOCUMENT

COMPANY: \_\_\_\_\_  
NAME (print): \_\_\_\_\_  
SIGNATURE: \_\_\_\_\_  
DATE: \_\_\_\_\_

APPROVED

APPROVED AS NOTED

**AlphaHD**  
**ICE Manufacturing, Inc.**  
801 2nd Ave SE, Oelwein, Ia 50662

THIS DRAWING IS THE PROPERTY OF ICE  
MANUFACTURING, INC. IT IS ISSUED IN  
CONFIDENCE FOR ENGINEERING INFORMATION  
ONLY AND MAY NOT BE COPIED OR USED FOR  
MANUFACTURING OF ANYTHING SHOWN  
WITHOUT SPECIFIC WRITTEN PERMISSION.

DRAWING NUMBER		110_HDG-SF-18		
MODEL		SALES DRAWING		
DRAWN		bk		
SCALE	SIZE	B	1 / 50	
REV	Sheet #		1 of 2	MATERIAL ASSY

# STANDARD EQUIPMENT

## GOOSENECK

LOW PROFILE NECK  
5 POSITION RIDE HEIGHT ADJUSTMENT  
HYDRAULIC MOTOR MOUNTED IN BASE WITH S.S. COVER  
HYDRULICS TO RUN OFF PONY MOTOR OR WET KIT  
6" WORK LIGHT IN REAR OF UPPER DECK  
1 P.R. ADDITIONAL CLEARANCE LIGHT

## MAIN DECK


18" LOADED DECK HEIGHT  
6" GROUND CLEARANCE  
12" CROSS MEMBER SPACING (ALT STUBBED / FULLWIDTH 6" JRI'S)  
H.D. SWING OUT OUTRIGGER (24" CNTRS)  
2 SETS OF NON SWING/REMOVABLE OUTRIGGERS (FRONT & MIDDLE)  
CHAIN DROPS 24" ON CNTR (OUTER BEAMS)  
BENT D-RINGS EVERY 48" (7 PER SIDE)  
2 P.R. BENT D-RING IN TOOL BOX  
2 P.R. BENT D-RING IN BUCKET WELL  
1-3/4" APITONG DECKING WITH CENTER DECK OPEN  
6' BOOM TROUGH AT REAR  
FLAG HOLDER AT FRONT CORNERS  
TOP FLANGE REINFORCEMENT  
5' TOOL BOX AT FRONT (NOT COVERED)  
31" FRONT LOAD RAMPS (FLIP OVER)  
4 P.R. CLEARANCE LIGHTS

## WHEEL AREA

4 TAIL LIGHT S.S PKG  
STROBE LIGHTS AS 4TH TAIL LIGHT WITH BATTERY BACK-UP  
4-WAY PLUG FOR ADDITIONAL LIGHTS  
AIR/ELE/BRKTS FOR SINGLE AXLE BOOSTER  
RAISE AND LOWER VALVE  
MANUAL RIDE HEIGHT VALVE  
AIR LIFT ON 3RD AXLE  
LIMIT CHAINS ALL AXLES  
SUSPENSION CONTROLS IN DRIVER SIDE BOLSTER  
AIR-WEIGH QUICKWEIGH SCALE IN DRIVER SIDE BOLSTER  
255/70R/22.5 TIRES  
STEEL WHEELS IN  
ALUM POLISHED WHEELS OUT  
1 PR OF D-RINGS AT REAR  
FLAG HOLDERS AT REAR  
STAKE POCKETS AT REAR FOR WIDE LOAD SIGN  
CHAIN DROPS IN ALL BOLSTERS  
BOLT ON WHEEL COVERS  
BOLT ON BOOM TROUGH COVERS

## OTHER

12V SEALED ELECTRICAL HARNESS  
LED LIGHTS  
25,000 LB SUSPENSION AND AXLES  
AIR SUSPENSION  
16.5" X 7" BRAKES  
SPRING BREAKS ON 2 AXLES  
HUB PILOT AXLES  
BLACK PAINT  
LOAD RATING - 110,000 LBS

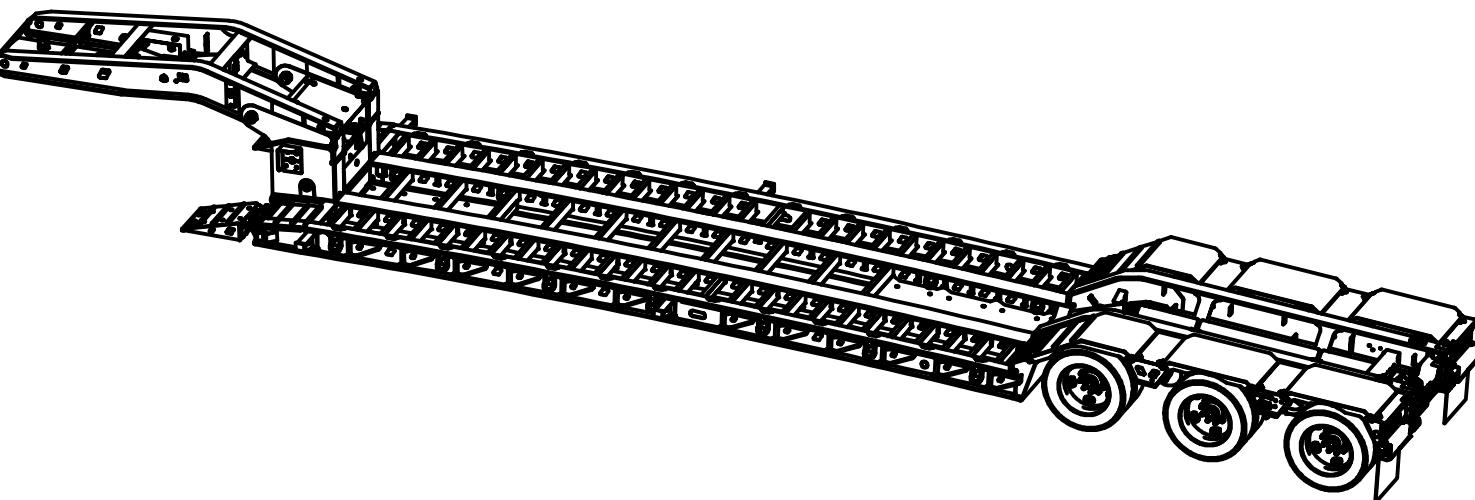

## Sales Order Information

Date:	Dealer	V.I.N.
10/14/2025	MIDCO	V7397

## DOCUMENT APPROVAL

PLEASE REVIEW SPECIFICATIONS AND DIMENSIONS  
BEFORE APPROVING THIS DOCUMENT

COMPANY: \_\_\_\_\_  
NAME (print): \_\_\_\_\_  
SIGNATURE: \_\_\_\_\_  
DATE: \_\_\_\_\_

APPROVED

APPROVED AS NOTED

**AlphaHD**  
**ICE Manufacturing, Inc.**  
801 2nd Ave SE, Oelwein, Ia 50662

THIS DRAWING IS THE PROPERTY OF ICE  
MANUFACTURING, INC. IT IS ISSUED IN  
CONFIDENCE FOR ENGINEERING INFORMATION  
ONLY AND MAY NOT BE COPIED OR USED FOR  
MANUFACTURING OF ANYTHING SHOWN  
WITHOUT SPECIFIC WRITTEN PERMISSION.

DRAWING NUMBER		110_HDG-SF-18		
MODEL		SALES DRAWING		
DRAWN bk			SIZE B	SCALE 1 / 80
REV	Sheet # 2 of 2		MATERIAL ASSY	